


DISCLAIMER OF WARRANTIES
 The plans furnished hereunder were prepared and issued by a professional engineer and are not intended for any other purpose. The contractor shall verify all dimensions and conditions of the site and materials before construction. The contractor shall be responsible for the accuracy of the information provided and the application of the plans to the site. The contractor shall be responsible for the accuracy of the information provided and the application of the plans to the site.

COPYRIGHT 2016
 These drawings are the property of Hilltop Lumber, Inc. of Glenwood and are protected by federal copyright law. Any unauthorized use or reproduction of these plans is prohibited by law.


LUTHER CREST
 DINING HALL ADDITION / REMODEL



2 REAR
 1/8" = 1'-0"

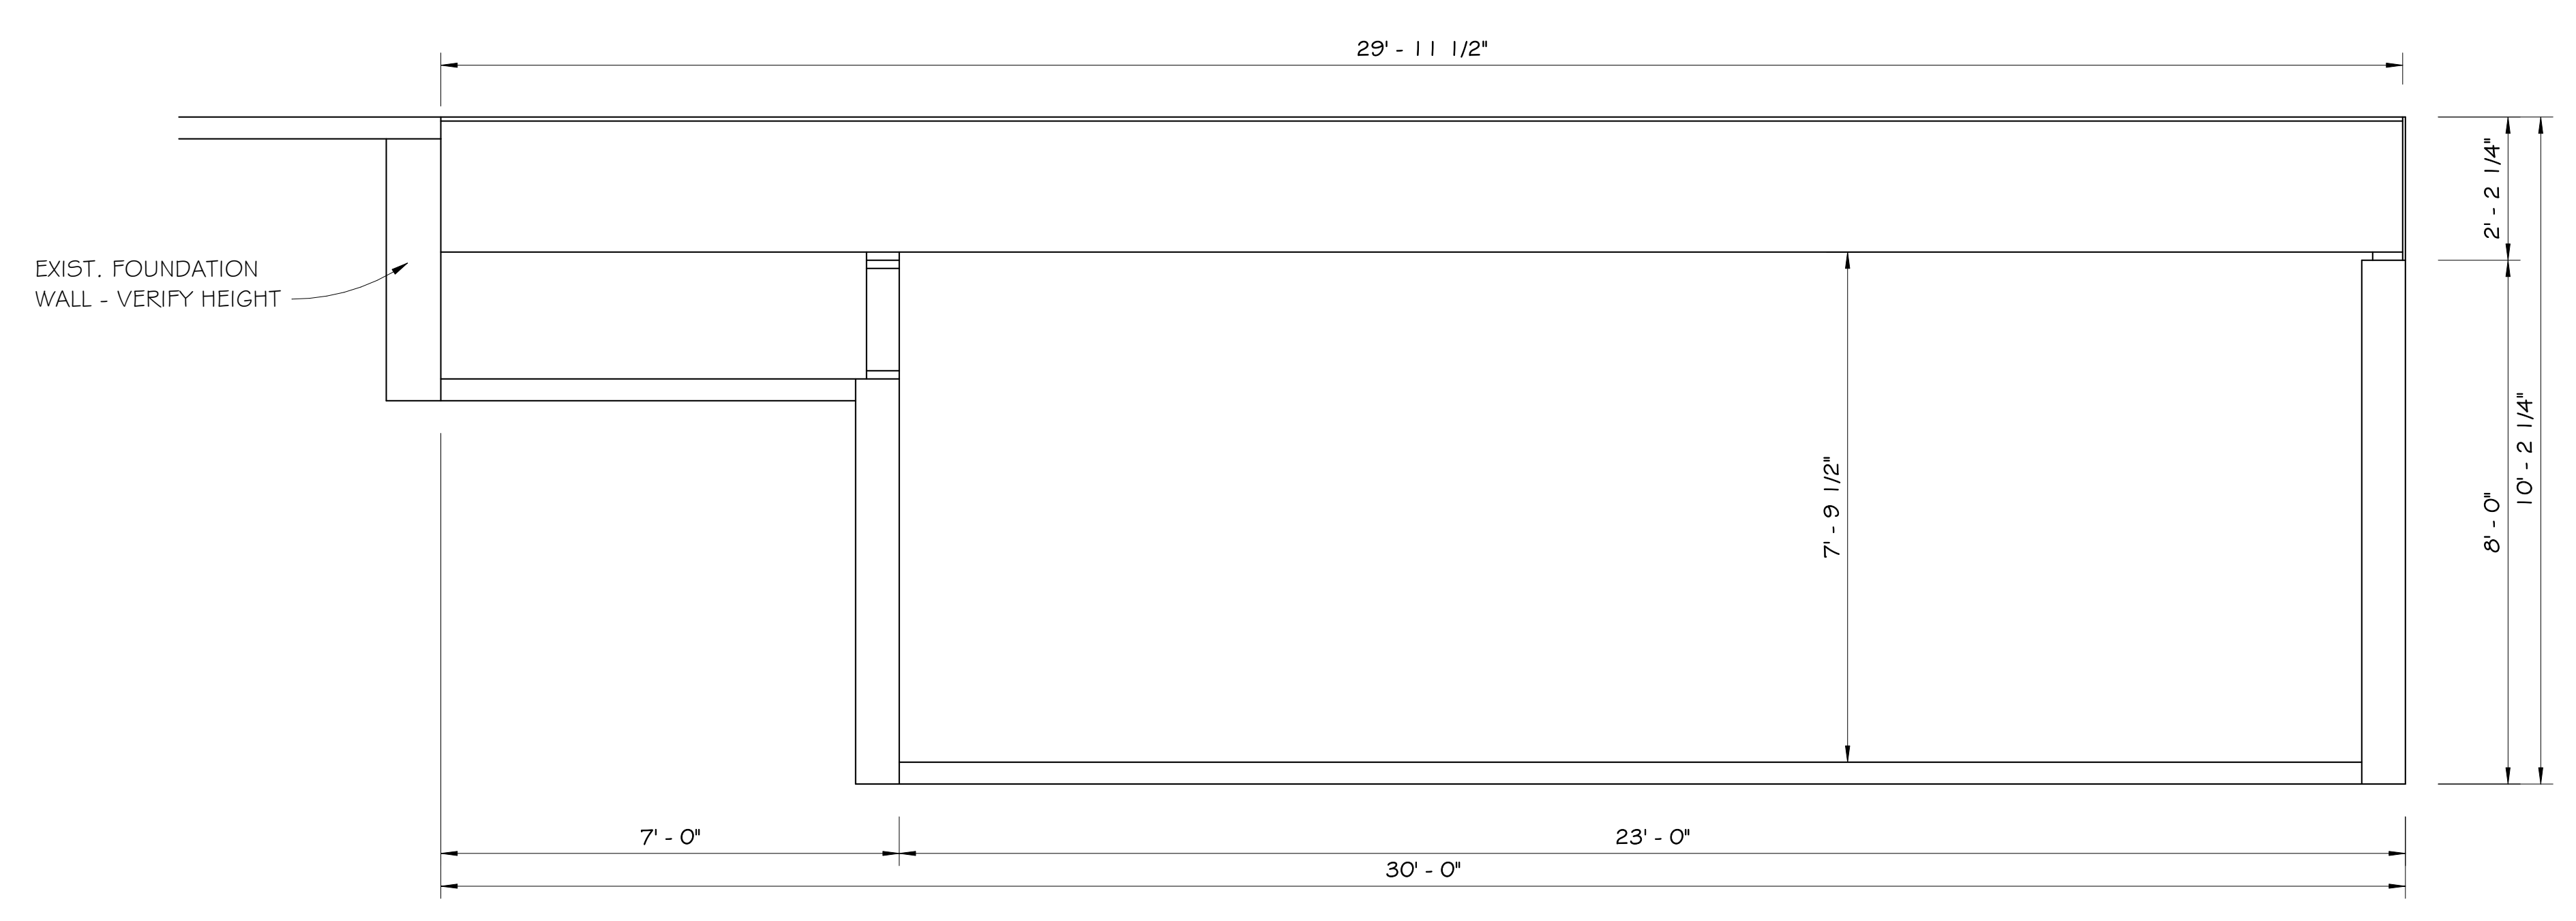

3 - Wall Section
 1/2" = 1'-0"

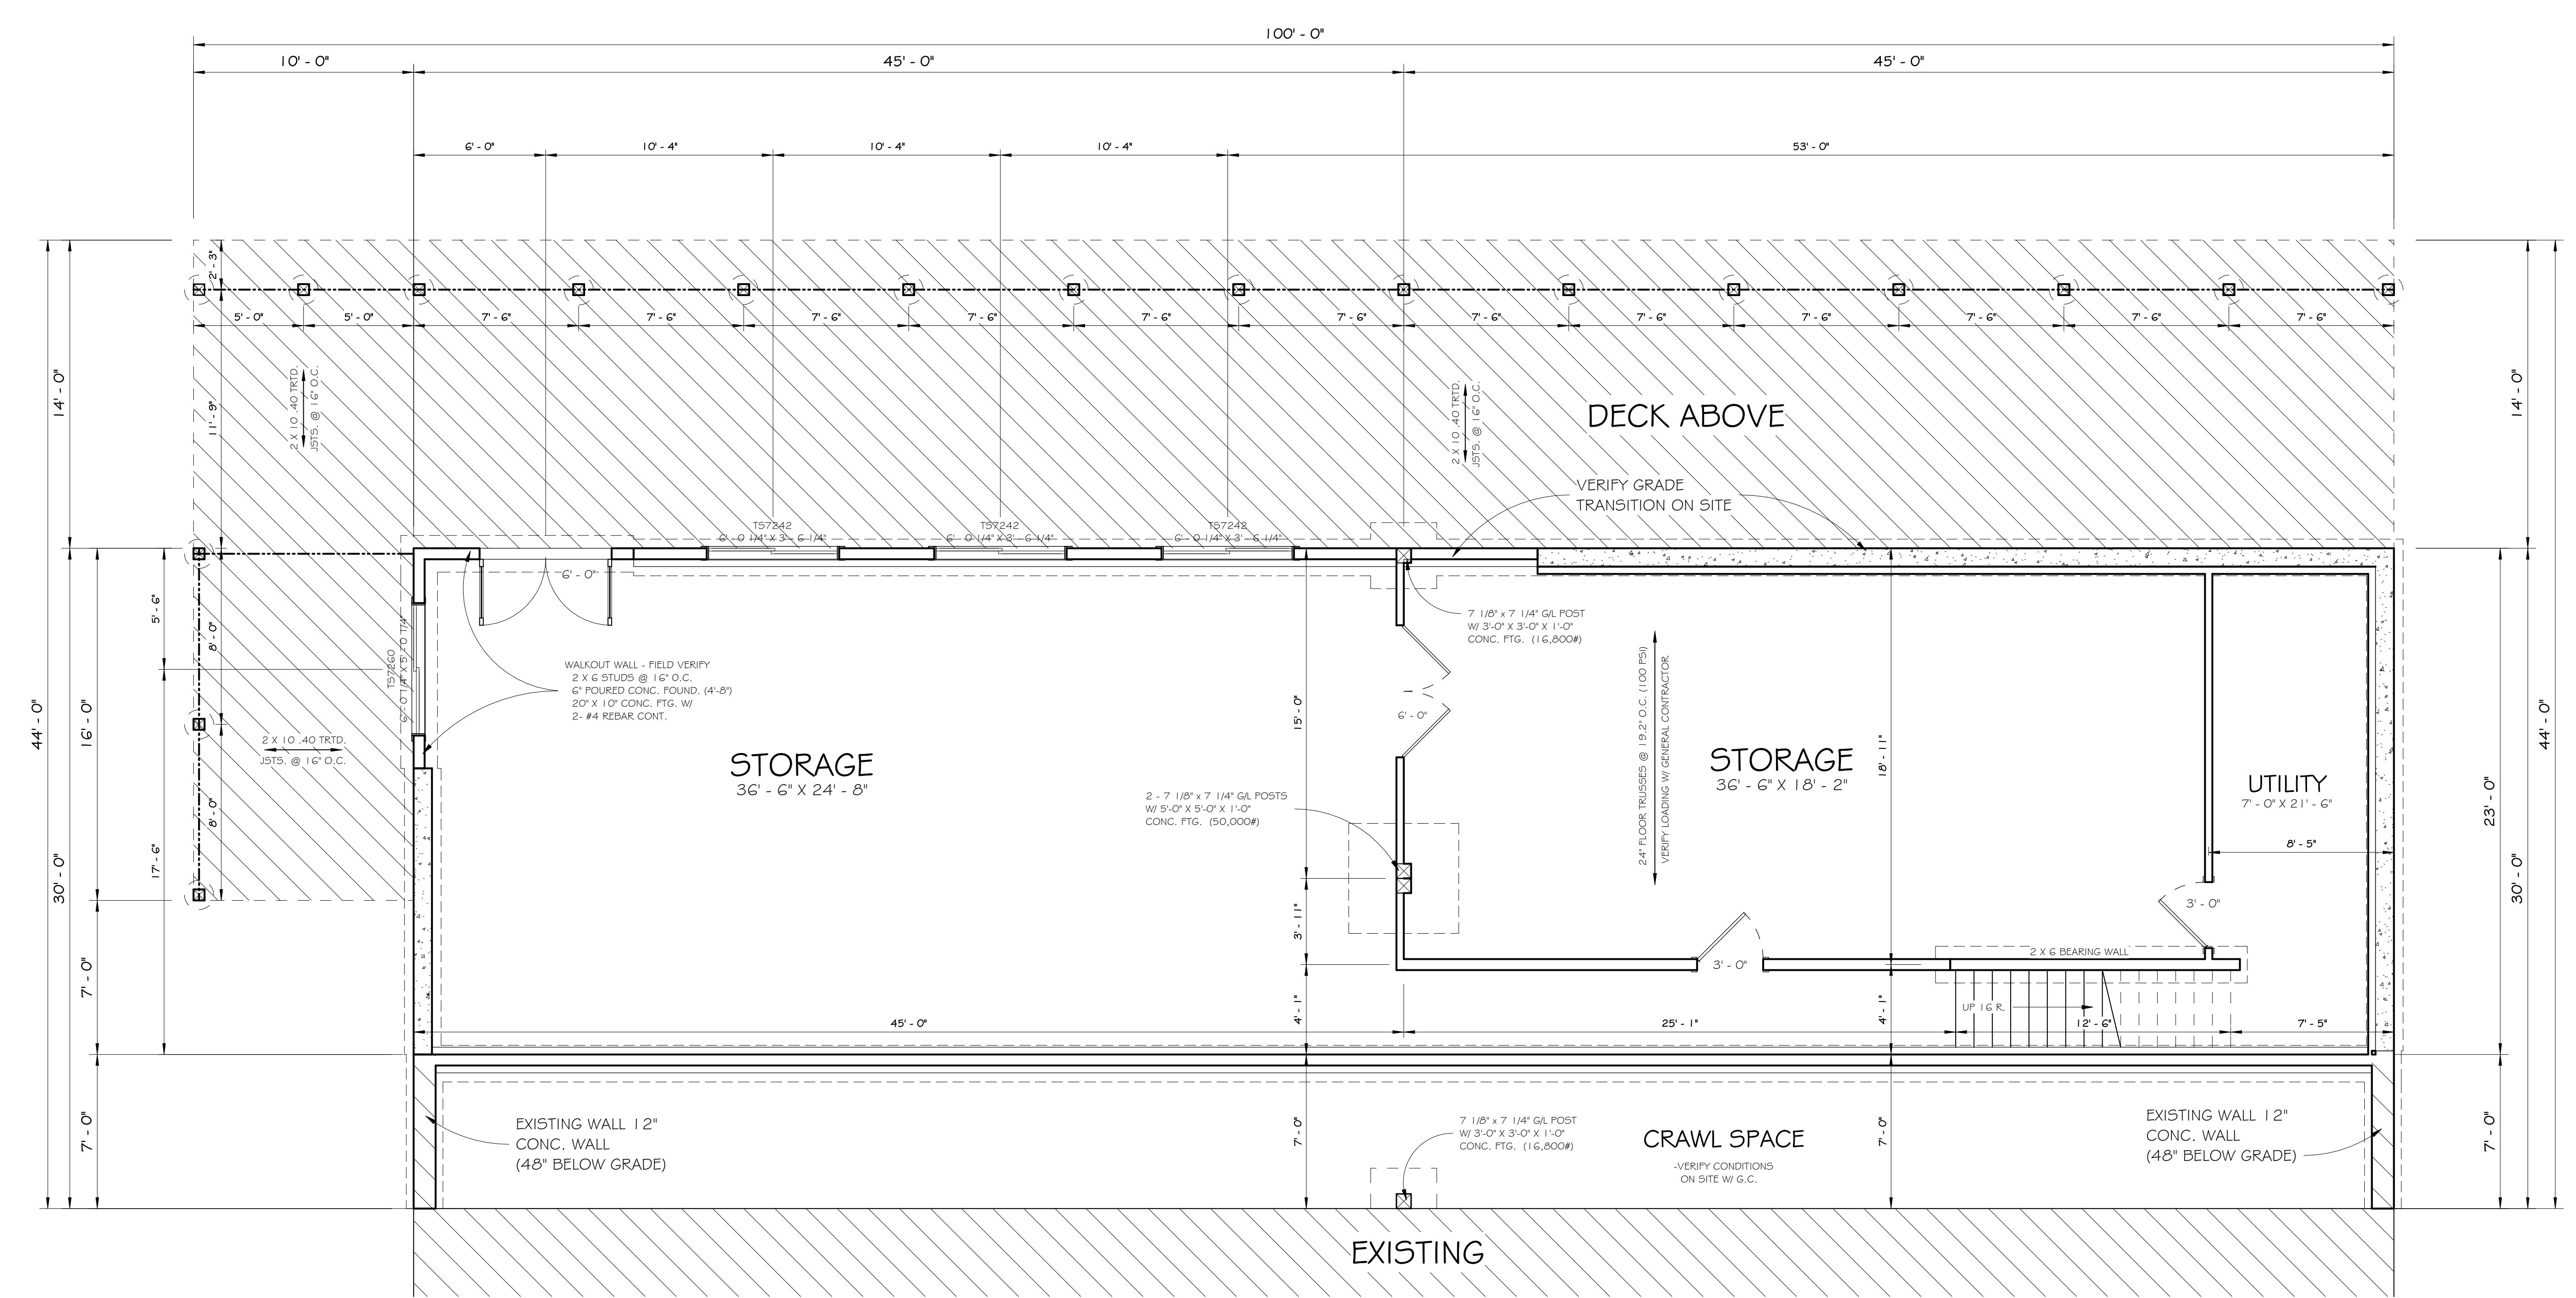

1 BASEMENT PLAN
 1/8" = 1'-0"

Drawn by: SHANIA
 Date: 1-27-17
 CONCEPTUAL

FOUNDATION


A2

DISCLAIMER OF WARRANTIES

upon request by architect who are not registered architects or professional engineers and are for INFORMATIONAL PURPOSES ONLY. Hilltop Lumber, Inc. of Glenwood makes NO WARRANTIES WHATSOEVER EITHER EXPRESSED OR IMPLIED as to merchantability or fitness for a particular purpose and places any user(s) on notice that reliance upon said plans shall be at the user(s) of the user(s). The selection of correct structural materials and the application of professional principles is a process and the user(s) is responsible for the user(s).

COPYRIGHT 2016

These drawings are the property of Hilltop Lumber, Inc. of Glenwood and are protected by federal copyright law. Any unauthorized use or reproduction of these plans is prohibited by law.

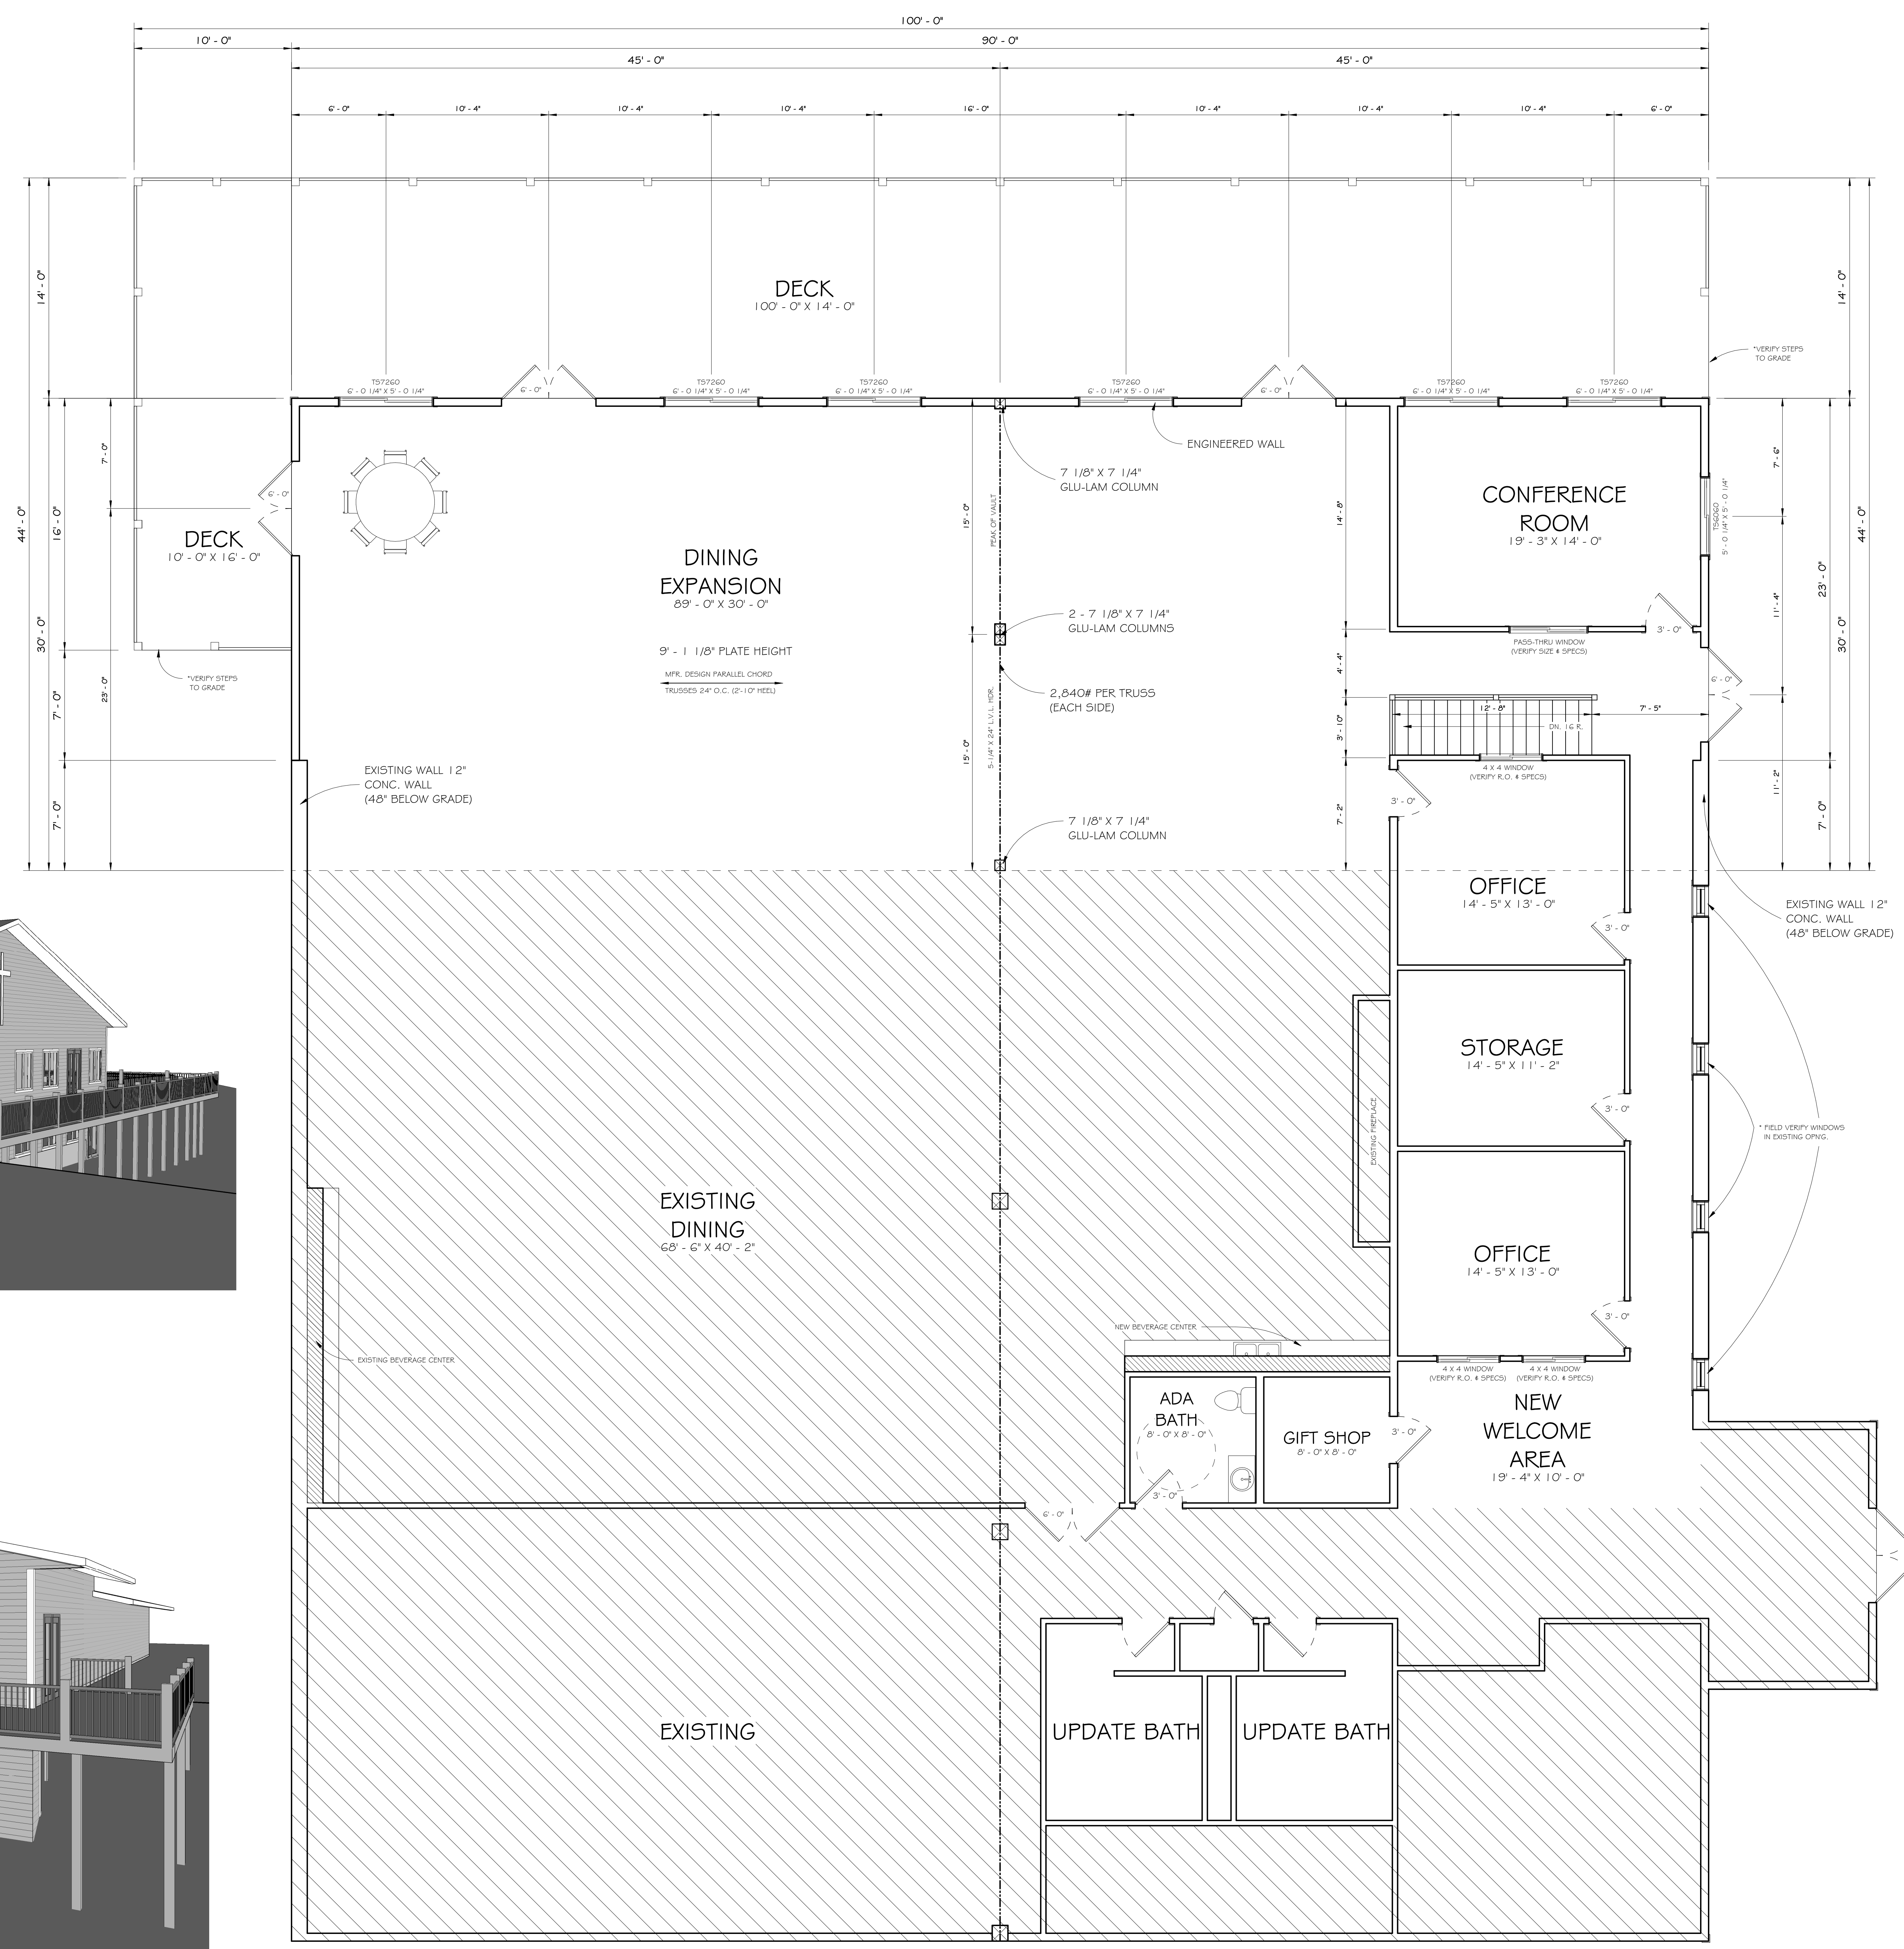

MAIN LEVEL
 1/8" = 1'-0"

LUTHER CREST
 DINING HALL ADDITION / REMODEL

Drawn by: SHANIA
 Date: 1-27-17
 CONCEPTUAL

MAIN LEVEL

A3